


Trumps Mill House

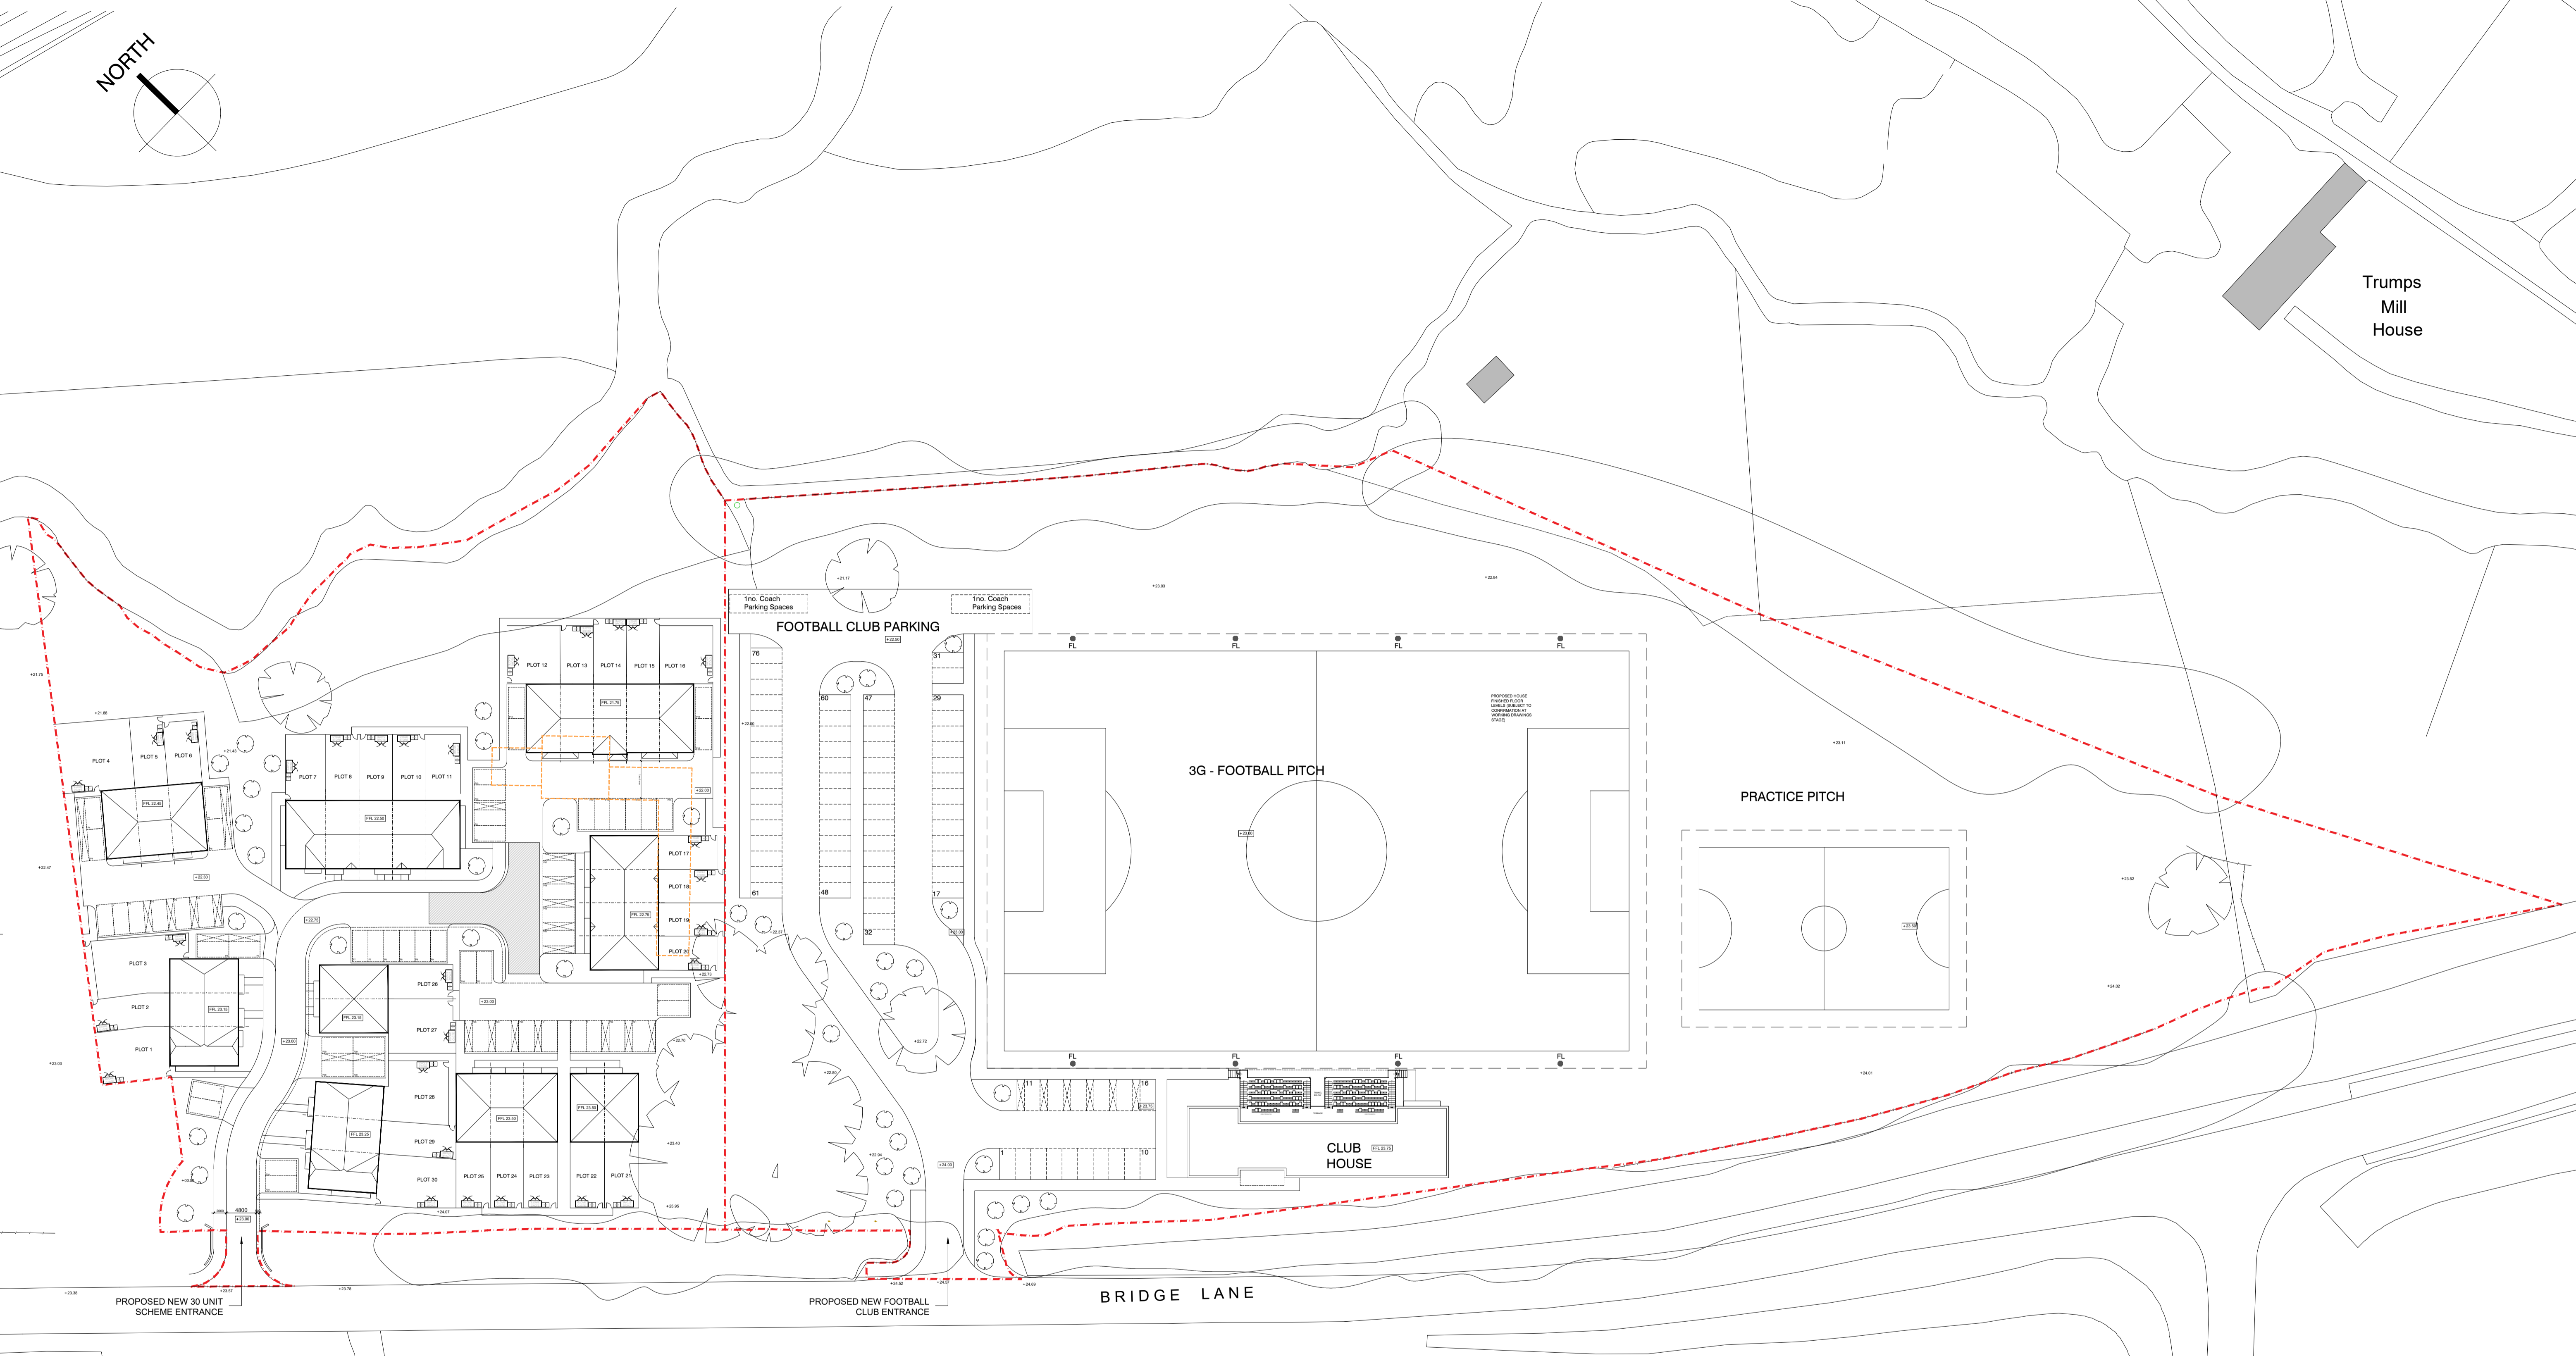

BRIDGE LANE

PROPOSED NEW 30 UNIT SCHEME ENTRANCE

PROPOSED NEW FOOTBALL CLUB ENTRANCE

Roseacres

FL

15m HIGH FLOOD LIGHTS
AVERAGE ILLUMINANCE
200LUX

+ 00.00 EXISTING SPOT SITE LEVELS

+ 00.00 PROPOSED SPOT SITE LEVELS

FFL 00.00 PROPOSED HOUSE FINISHED FLOOR LEVELS
(SUBJECT TO CONFIRMATION AT WORKING DRAWINGS
STAGE)

KEY

EXISTING TREES TO BE RETAINED

PROPOSED TREES

EXISTING PLANTING

BINS & CYCLE STORAGE

FL
15m HIGH FLOOD LIGHTS
AVERAGE ILLUMINANCE
200LUX


10.01.23

Rev. _____ Date _____ Detail _____
Status **PLANNING ISSUE**



ASCOT DESIGN
Timeless architecture

Ascot Design Ltd, Ashurst Manor, Ashurst Park, Ascot, Berkshire, SL5 7DD
Tel: 01344 299330 Fax: 01344 299331 Email: info@ascotdesign.com
www.ascotdesign.com

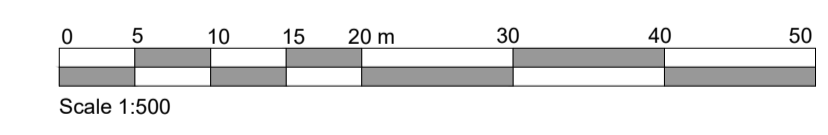

Client **VIRGINIA WATER COMMUNITY FOOTBALL CLUB**

Project Title **FERNBANK FARM, BRIDGE LANE, VIRGINIA WATER, GU25 4DX**

DRAWING Title **PROPOSED SITE PLAN**

Scale: **1:500 @ A1** Date: **FEB24** Drawn: _____

DRAWING No: **18 - J2274 - 01** Rev: _____

The copyright in this document and design is confidential to and the property of Ascot Design Limited